


RevNo	Revision note	Date	Signature	Checked
-------	---------------	------	-----------	---------

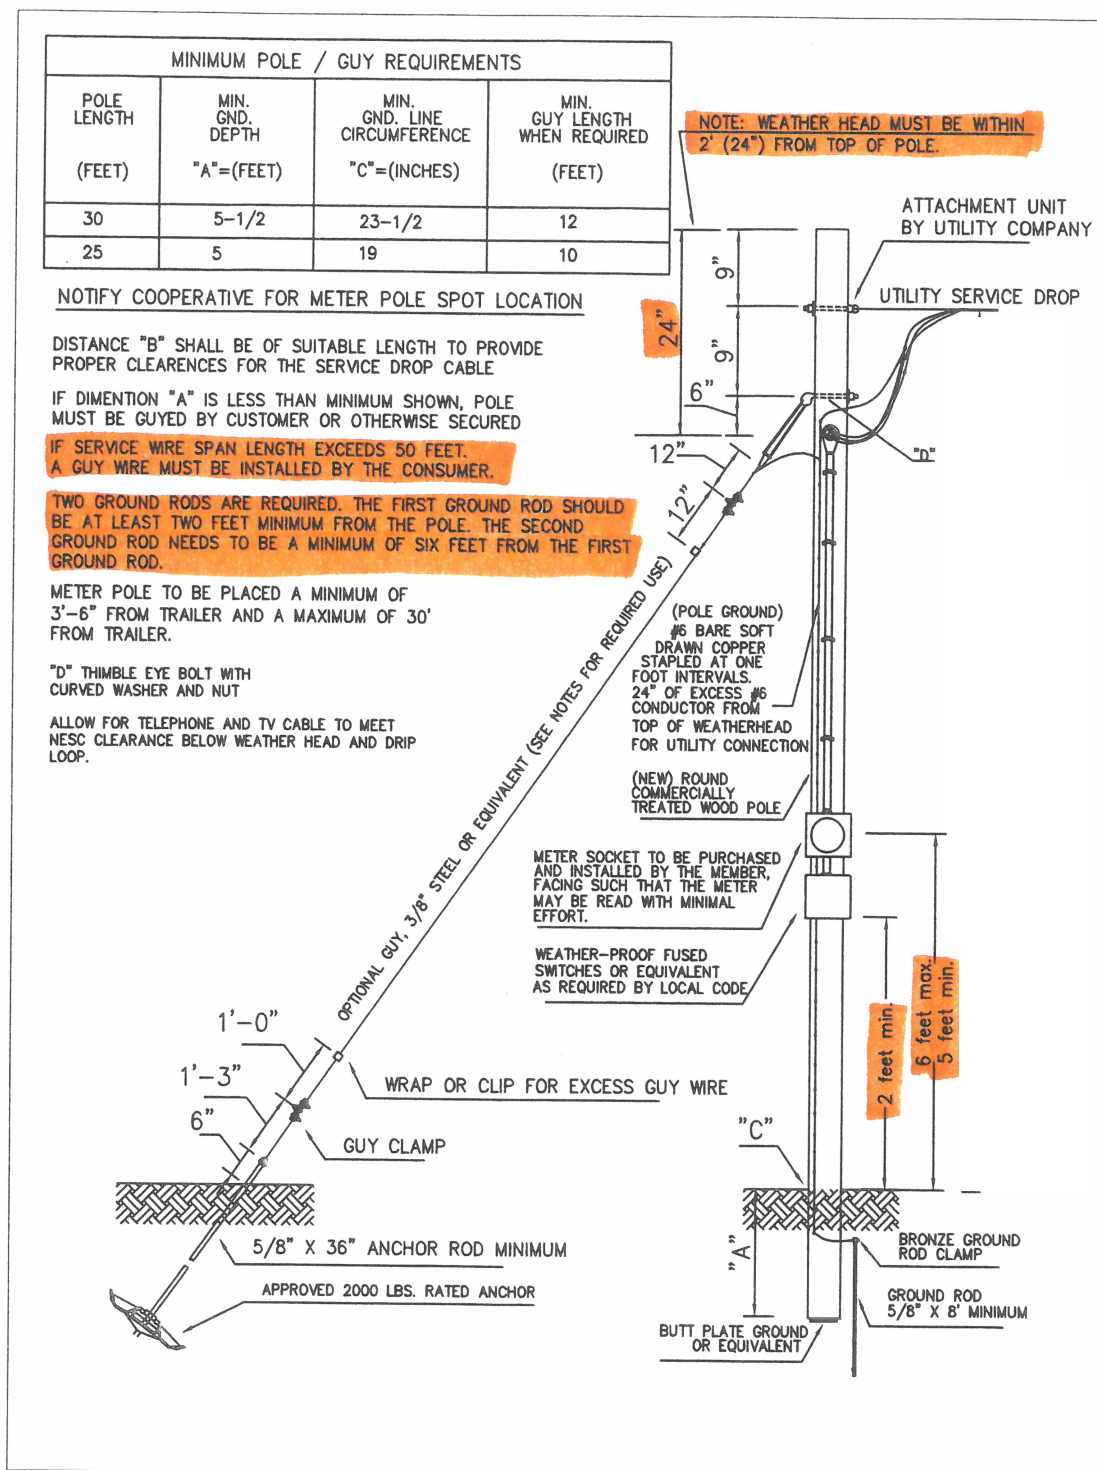

Itemref	Quantity	Title/Name, designation, material, dimension etc			Article No./Reference	
Designed by JMD		Checked by. <i>Keith Vukobratovic</i>	Approved by - date <i>Carl Wright 8-30-11</i>	Filename MOBILHM	Date 8-25-2011	Scale
Owner Jackson Energy Cooperative Construction Standard 115 JACKSON ENERGY LANE MCKEE, KY 40447				Title/Name Mobile Home Service Pole		
				Drawing number		Edition 1