

SERVICE ABOVE ROOF

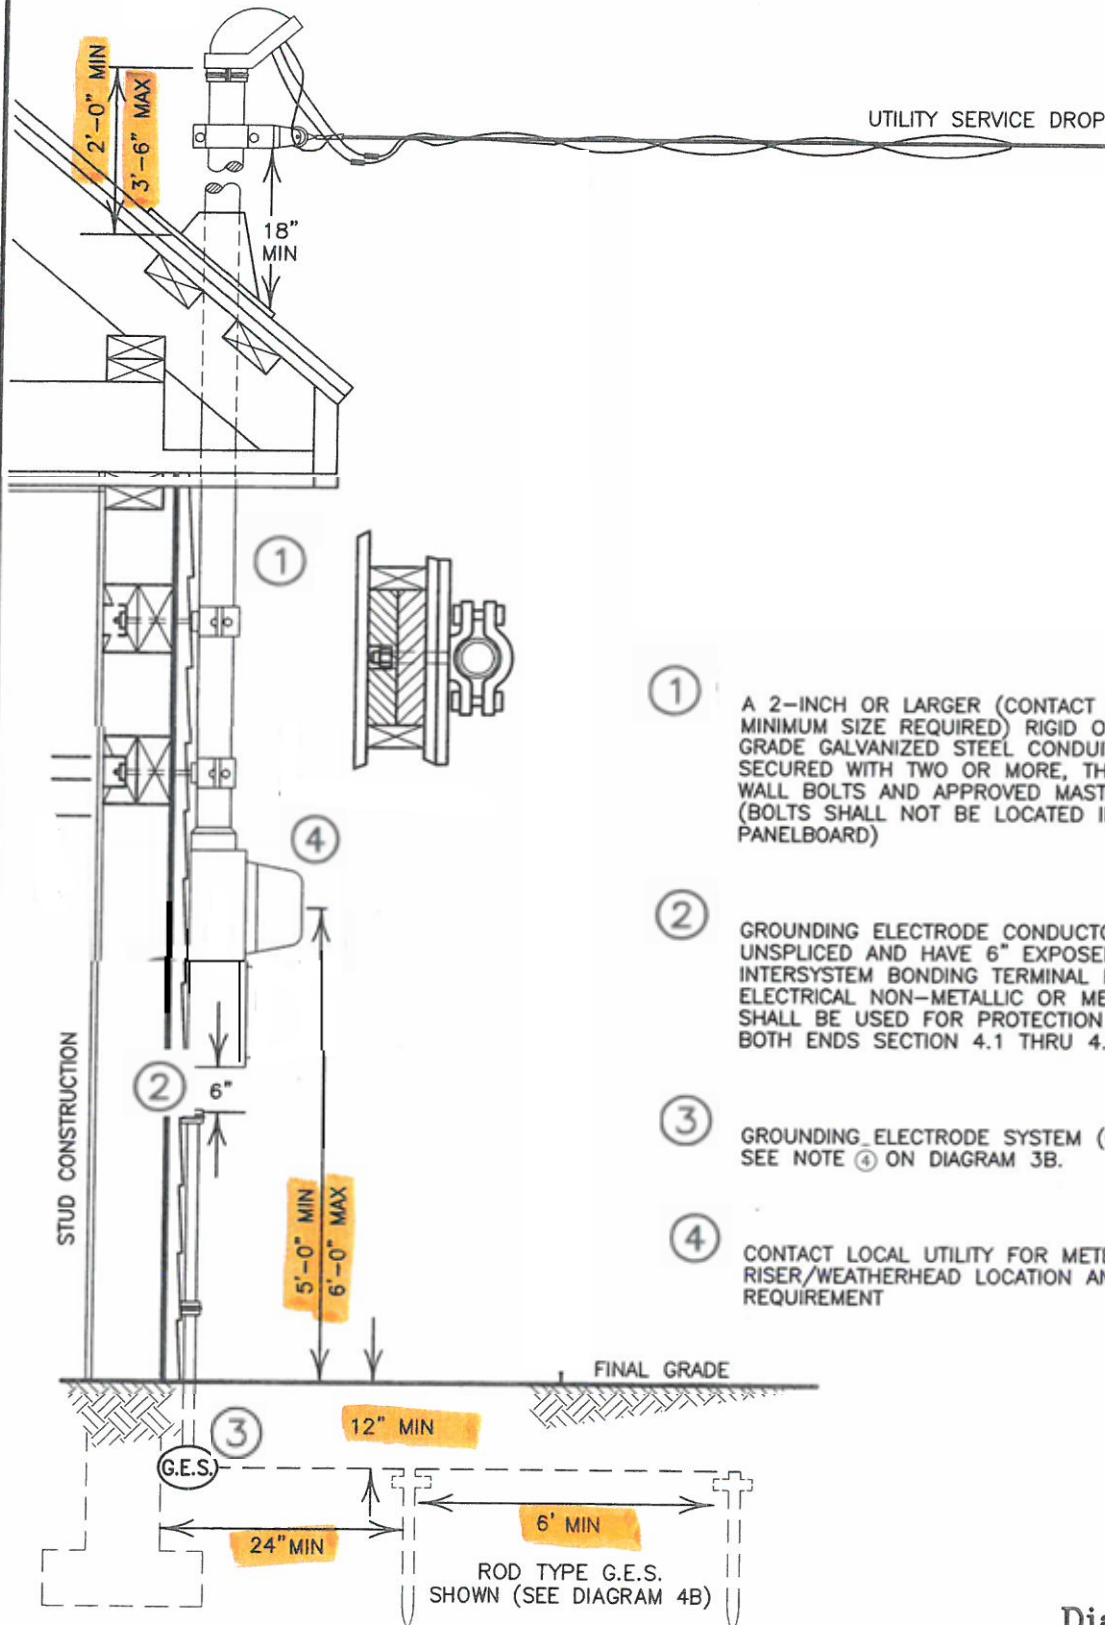


Diagram 3-C