

# MOBILE HOME

## UNDER-CHASSIS WIRING

**NOTE:**

1. CONTACT POWER SUPPLIER FOR ADDITIONAL CLEARANCE RESTRICTIONS.

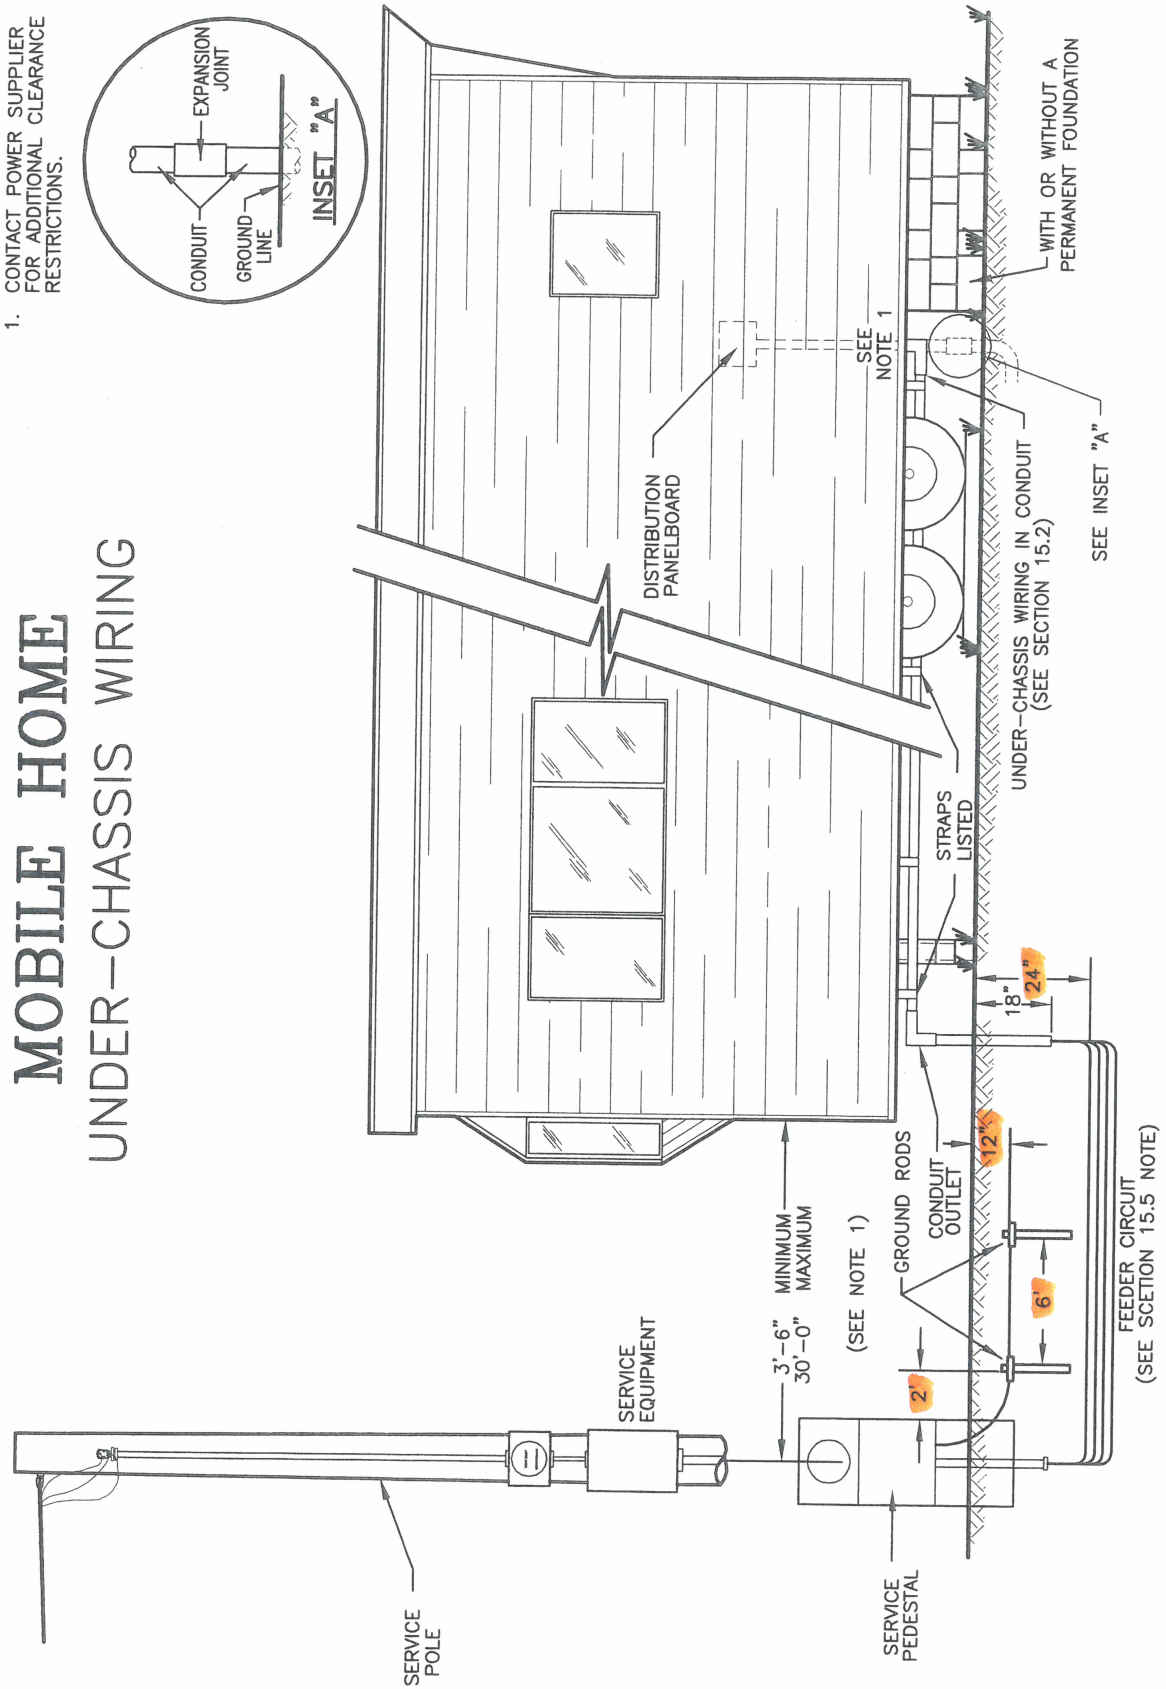


Diagram 15-D